
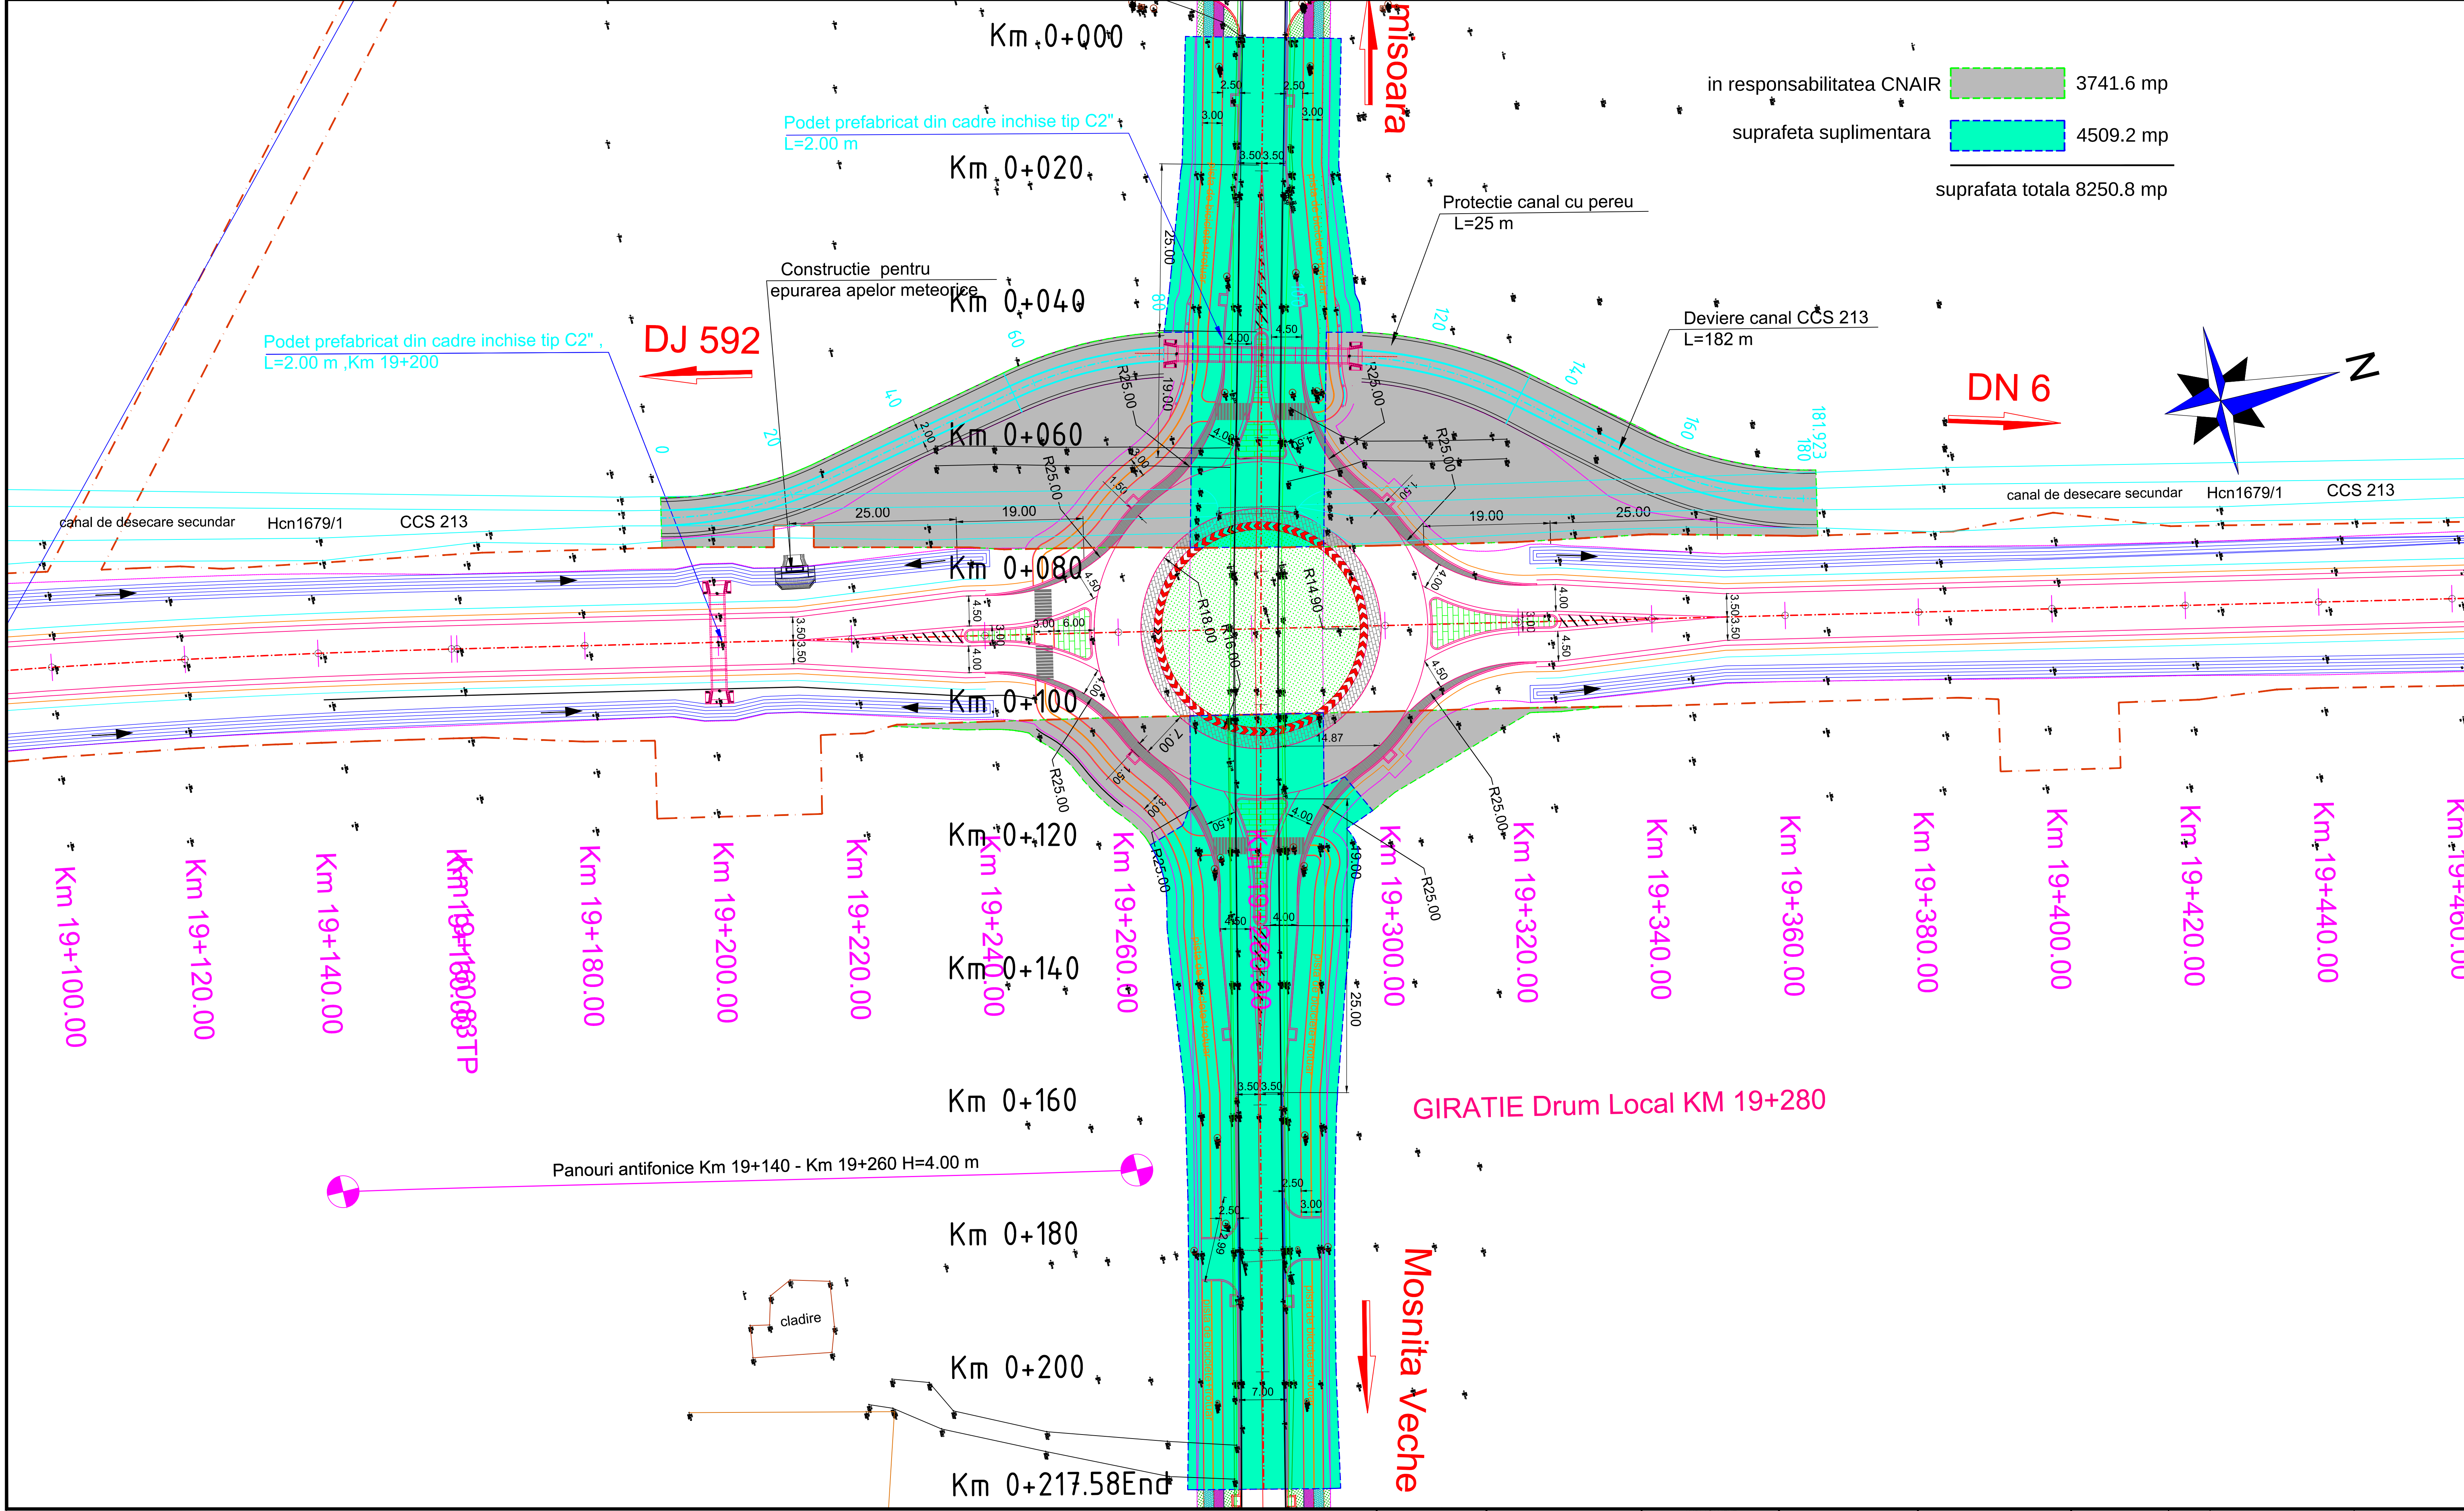
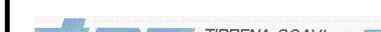


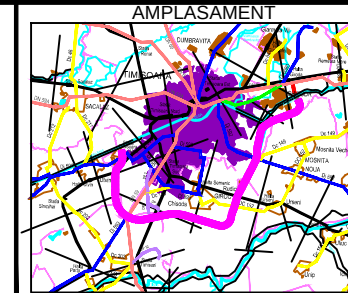

in responsabilitatea CNAIR 3741.6 mp
suprafata suplimentara 4509.2 mp
suprafata totala 8250.8 mp

INVESTITOR  COMPANIA NATIONALA DE ADMINISTRARE INFRASTRUCTURII RUTIERE S.A.	ANTREPRENOR SI PROIECTANT GENERAL  TIRRENA SCAVI S.p.A.	AMPLASAMENT 	DENUMIRE PROIECT	FAZA PROIECT	Manager de Proiect ing. Ivo Procaci Sef Echipa Proiectare ing. Silvan Moldovan Inginer Proiectant Poduri ing. Attila Takacs Inginer Proiectant Drumuri ing. Raul Cocis	REVIZII <table><tr><th>NR. REV.</th><th>DATA</th><th>SEMN.</th></tr><tr><td>03</td><td>04.2021</td><td></td></tr></table>	NR. REV.	DATA	SEMN.	03	04.2021		DENUMIRE PLANSA
			NR. REV.	DATA	SEMN.								
			03	04.2021									
			PROIECTARE SI EXECUTIE "VARIANTA DE OCOLIRE TIMISOARA SUD"							PLAN DE SITUATIE INTERSECȚIE KM 19+280 Drum Local			
NUMAR CONTRACT: 92/87467/19.12.2018					Data : 06.2019		Scara : 1:500						
NUMAR PROIECT : 10036					VERIFICATOR TEHNIC		NUMAR PLANSĂ						
							10036-VOTM-GIR-DL-PS-01						